



68 ft Long Working Area

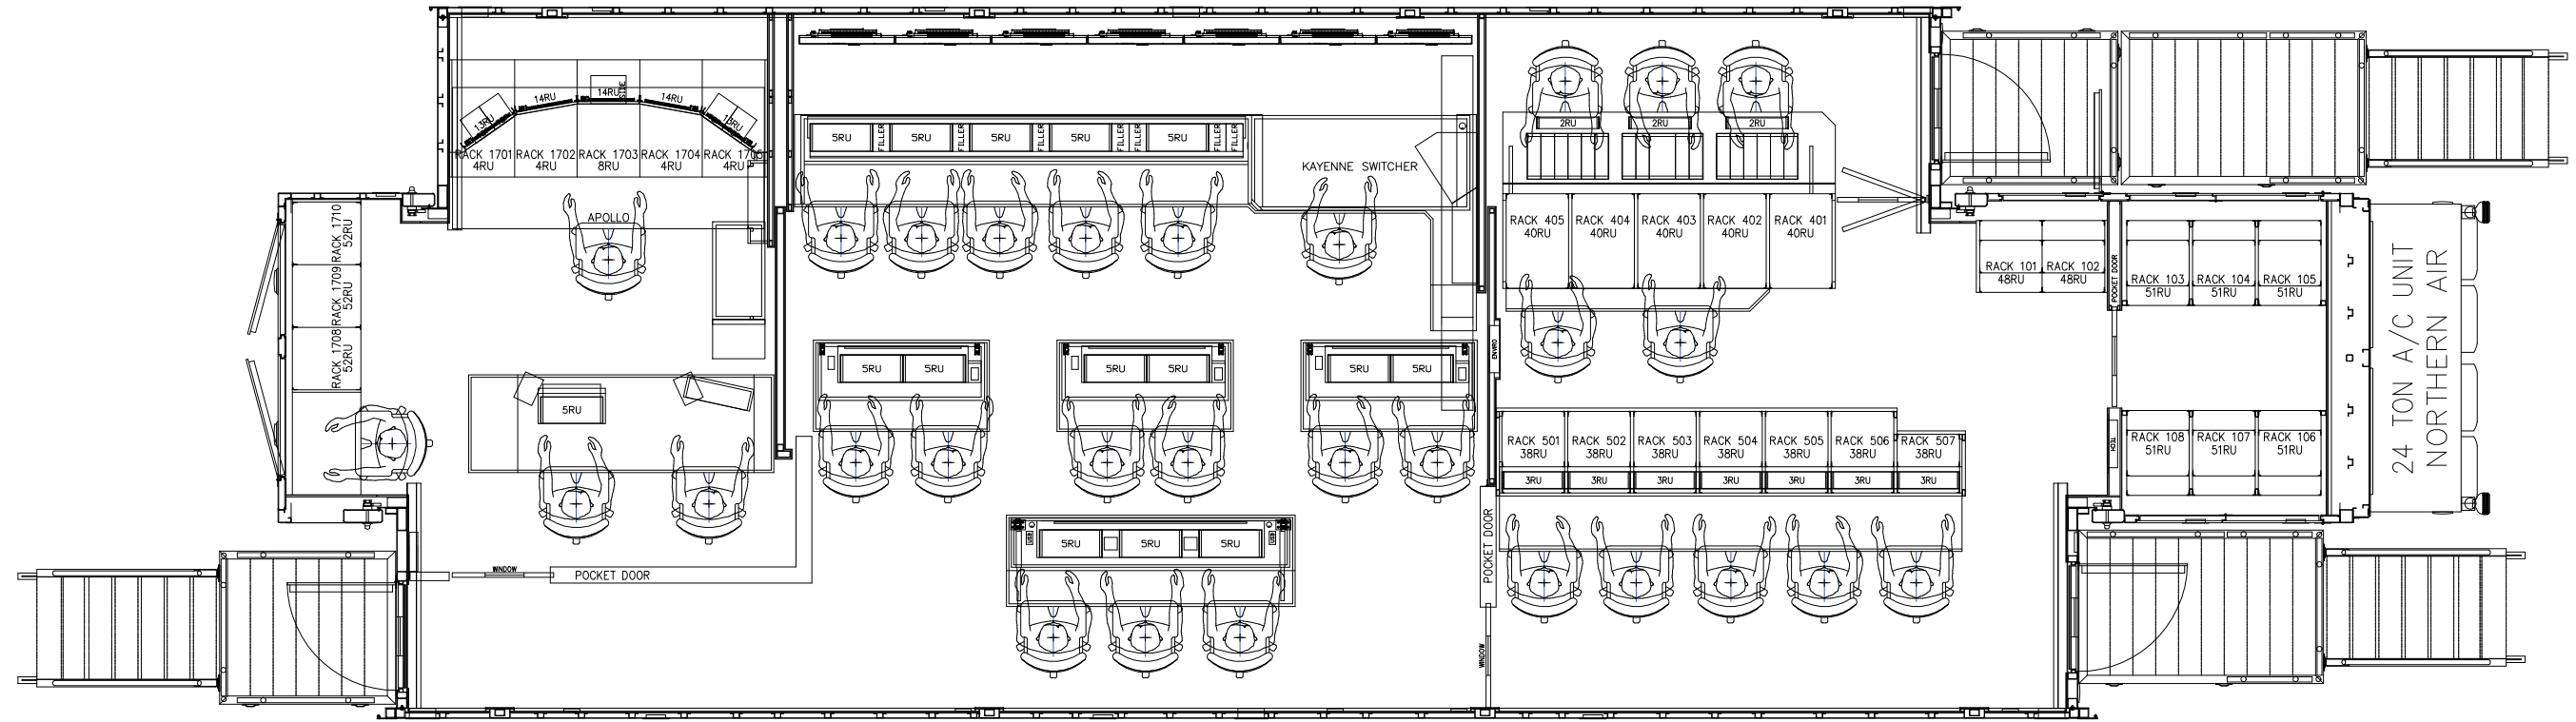

19 ft Minimum Width

# MOONSHINE

68 ft Long Working Area

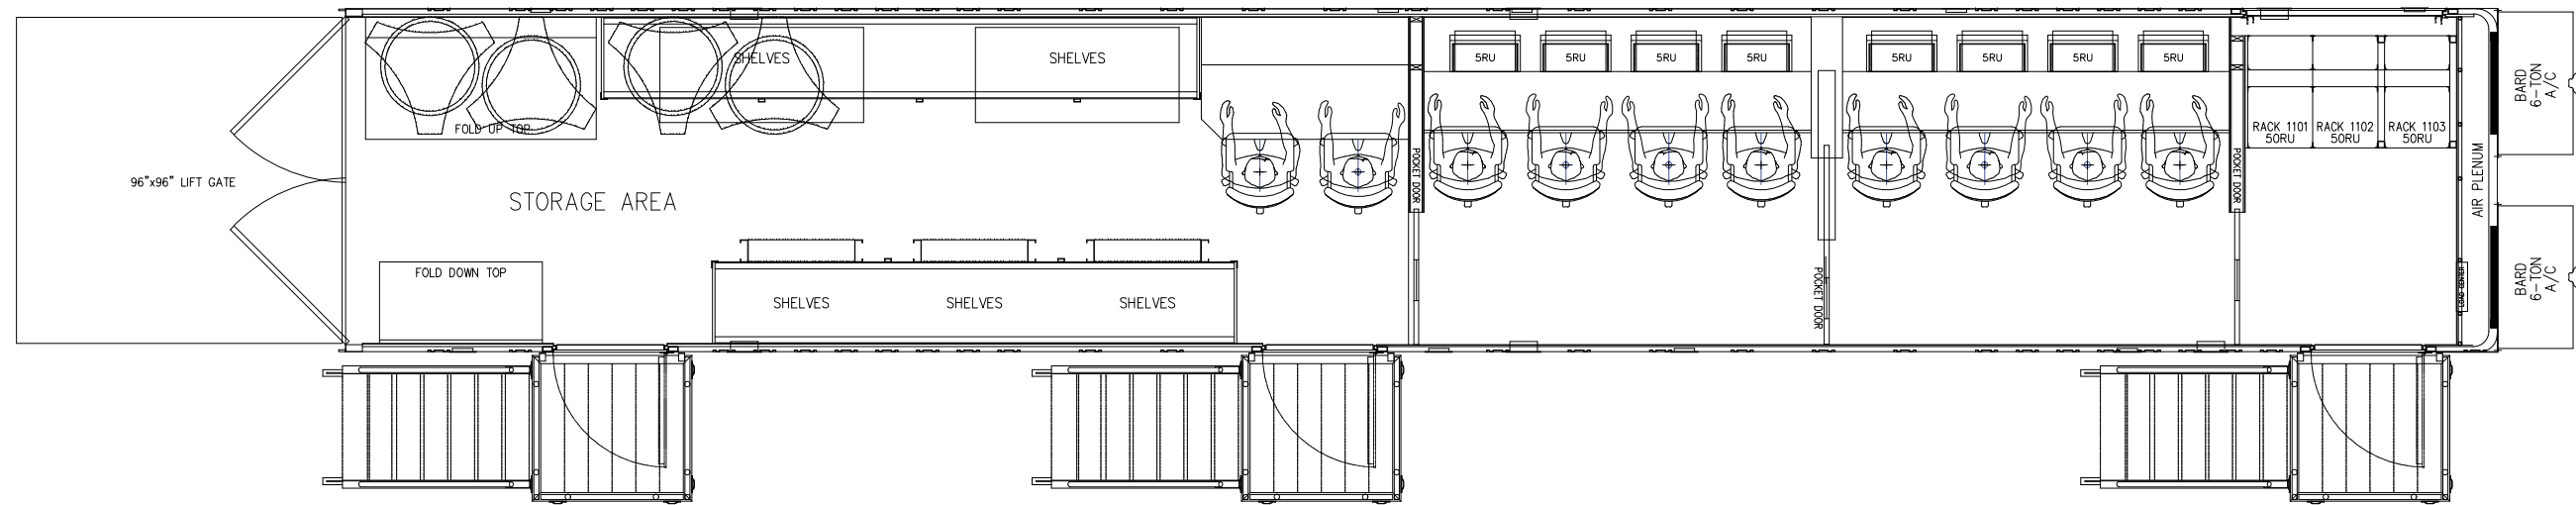

16 ft Working Area

# MOONSHINE B