


WORKING AREA LENGTH — 60' —

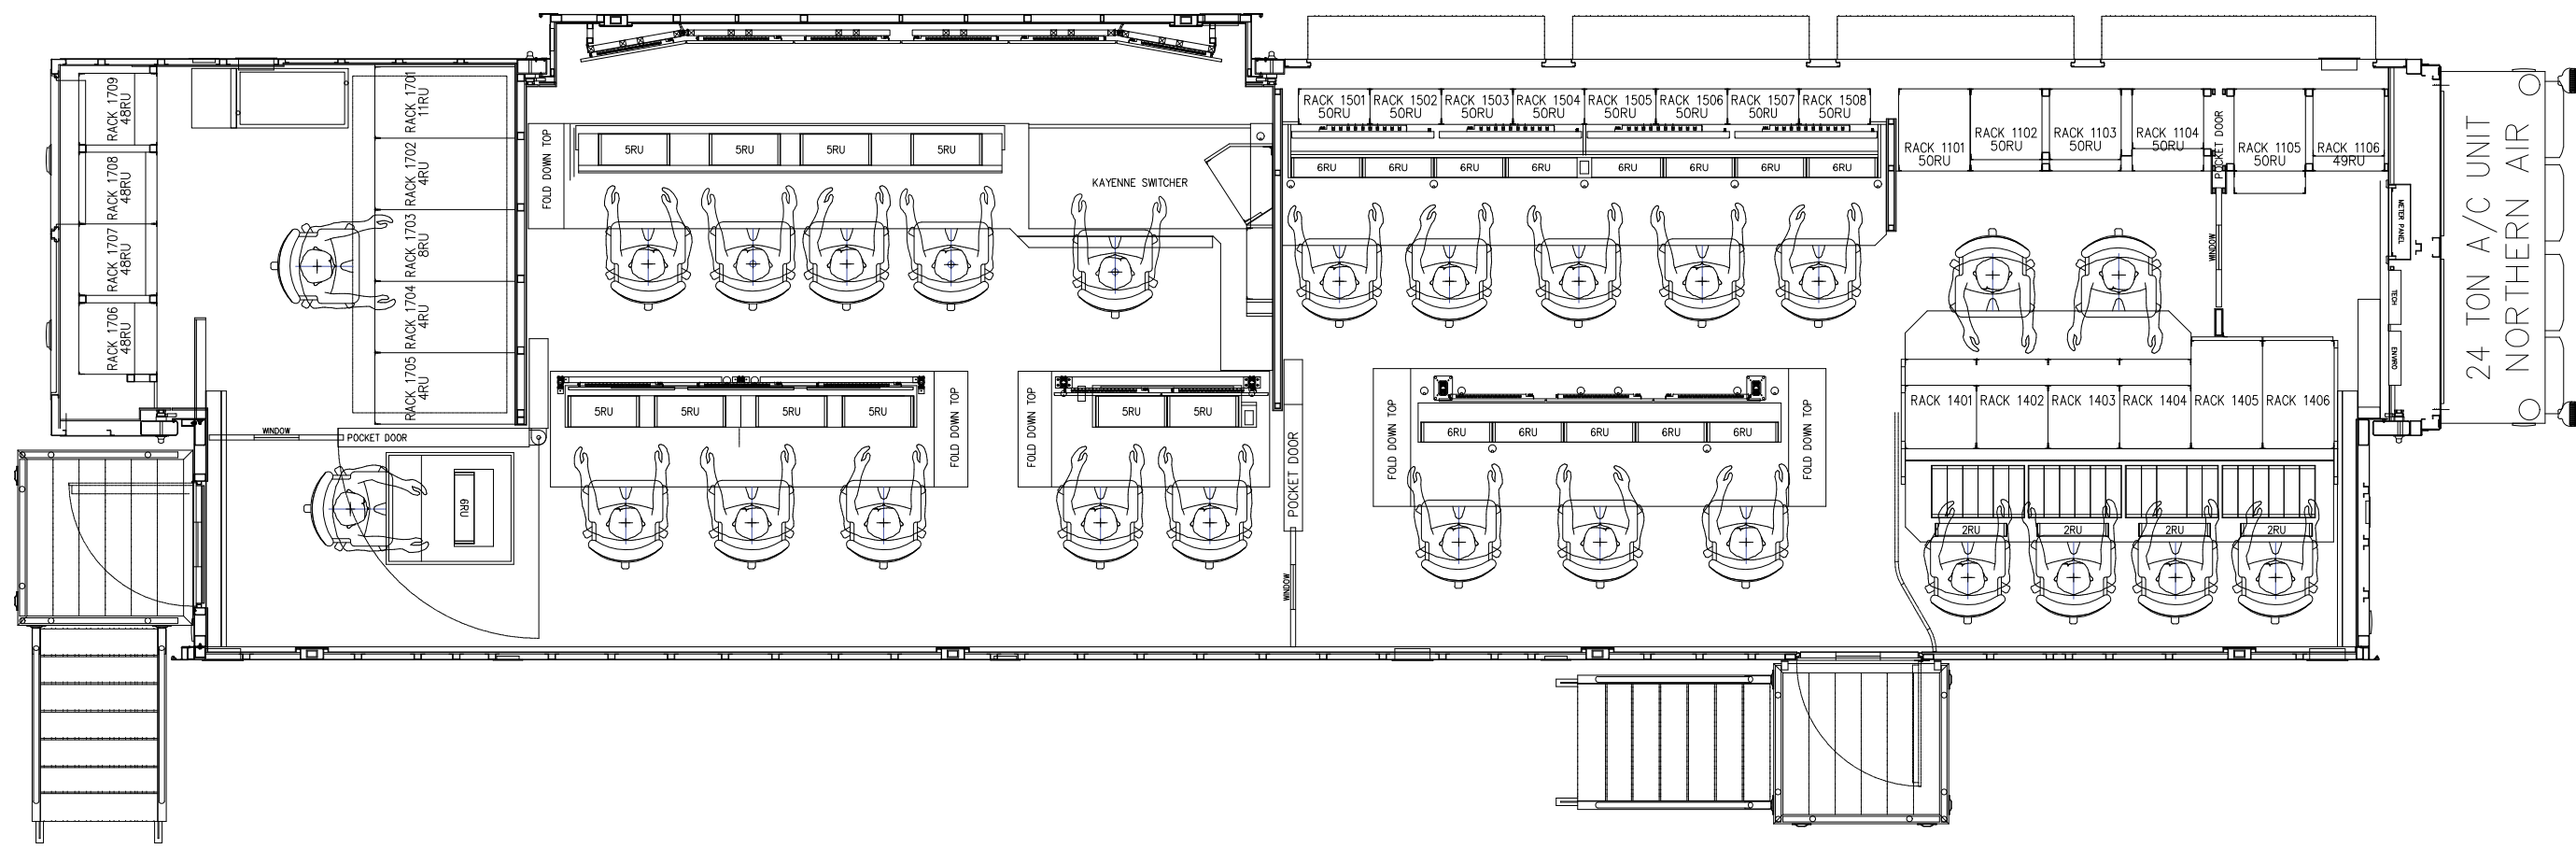

WORKING AREA WIDTH — 24' —